


10mm
0
-10mm

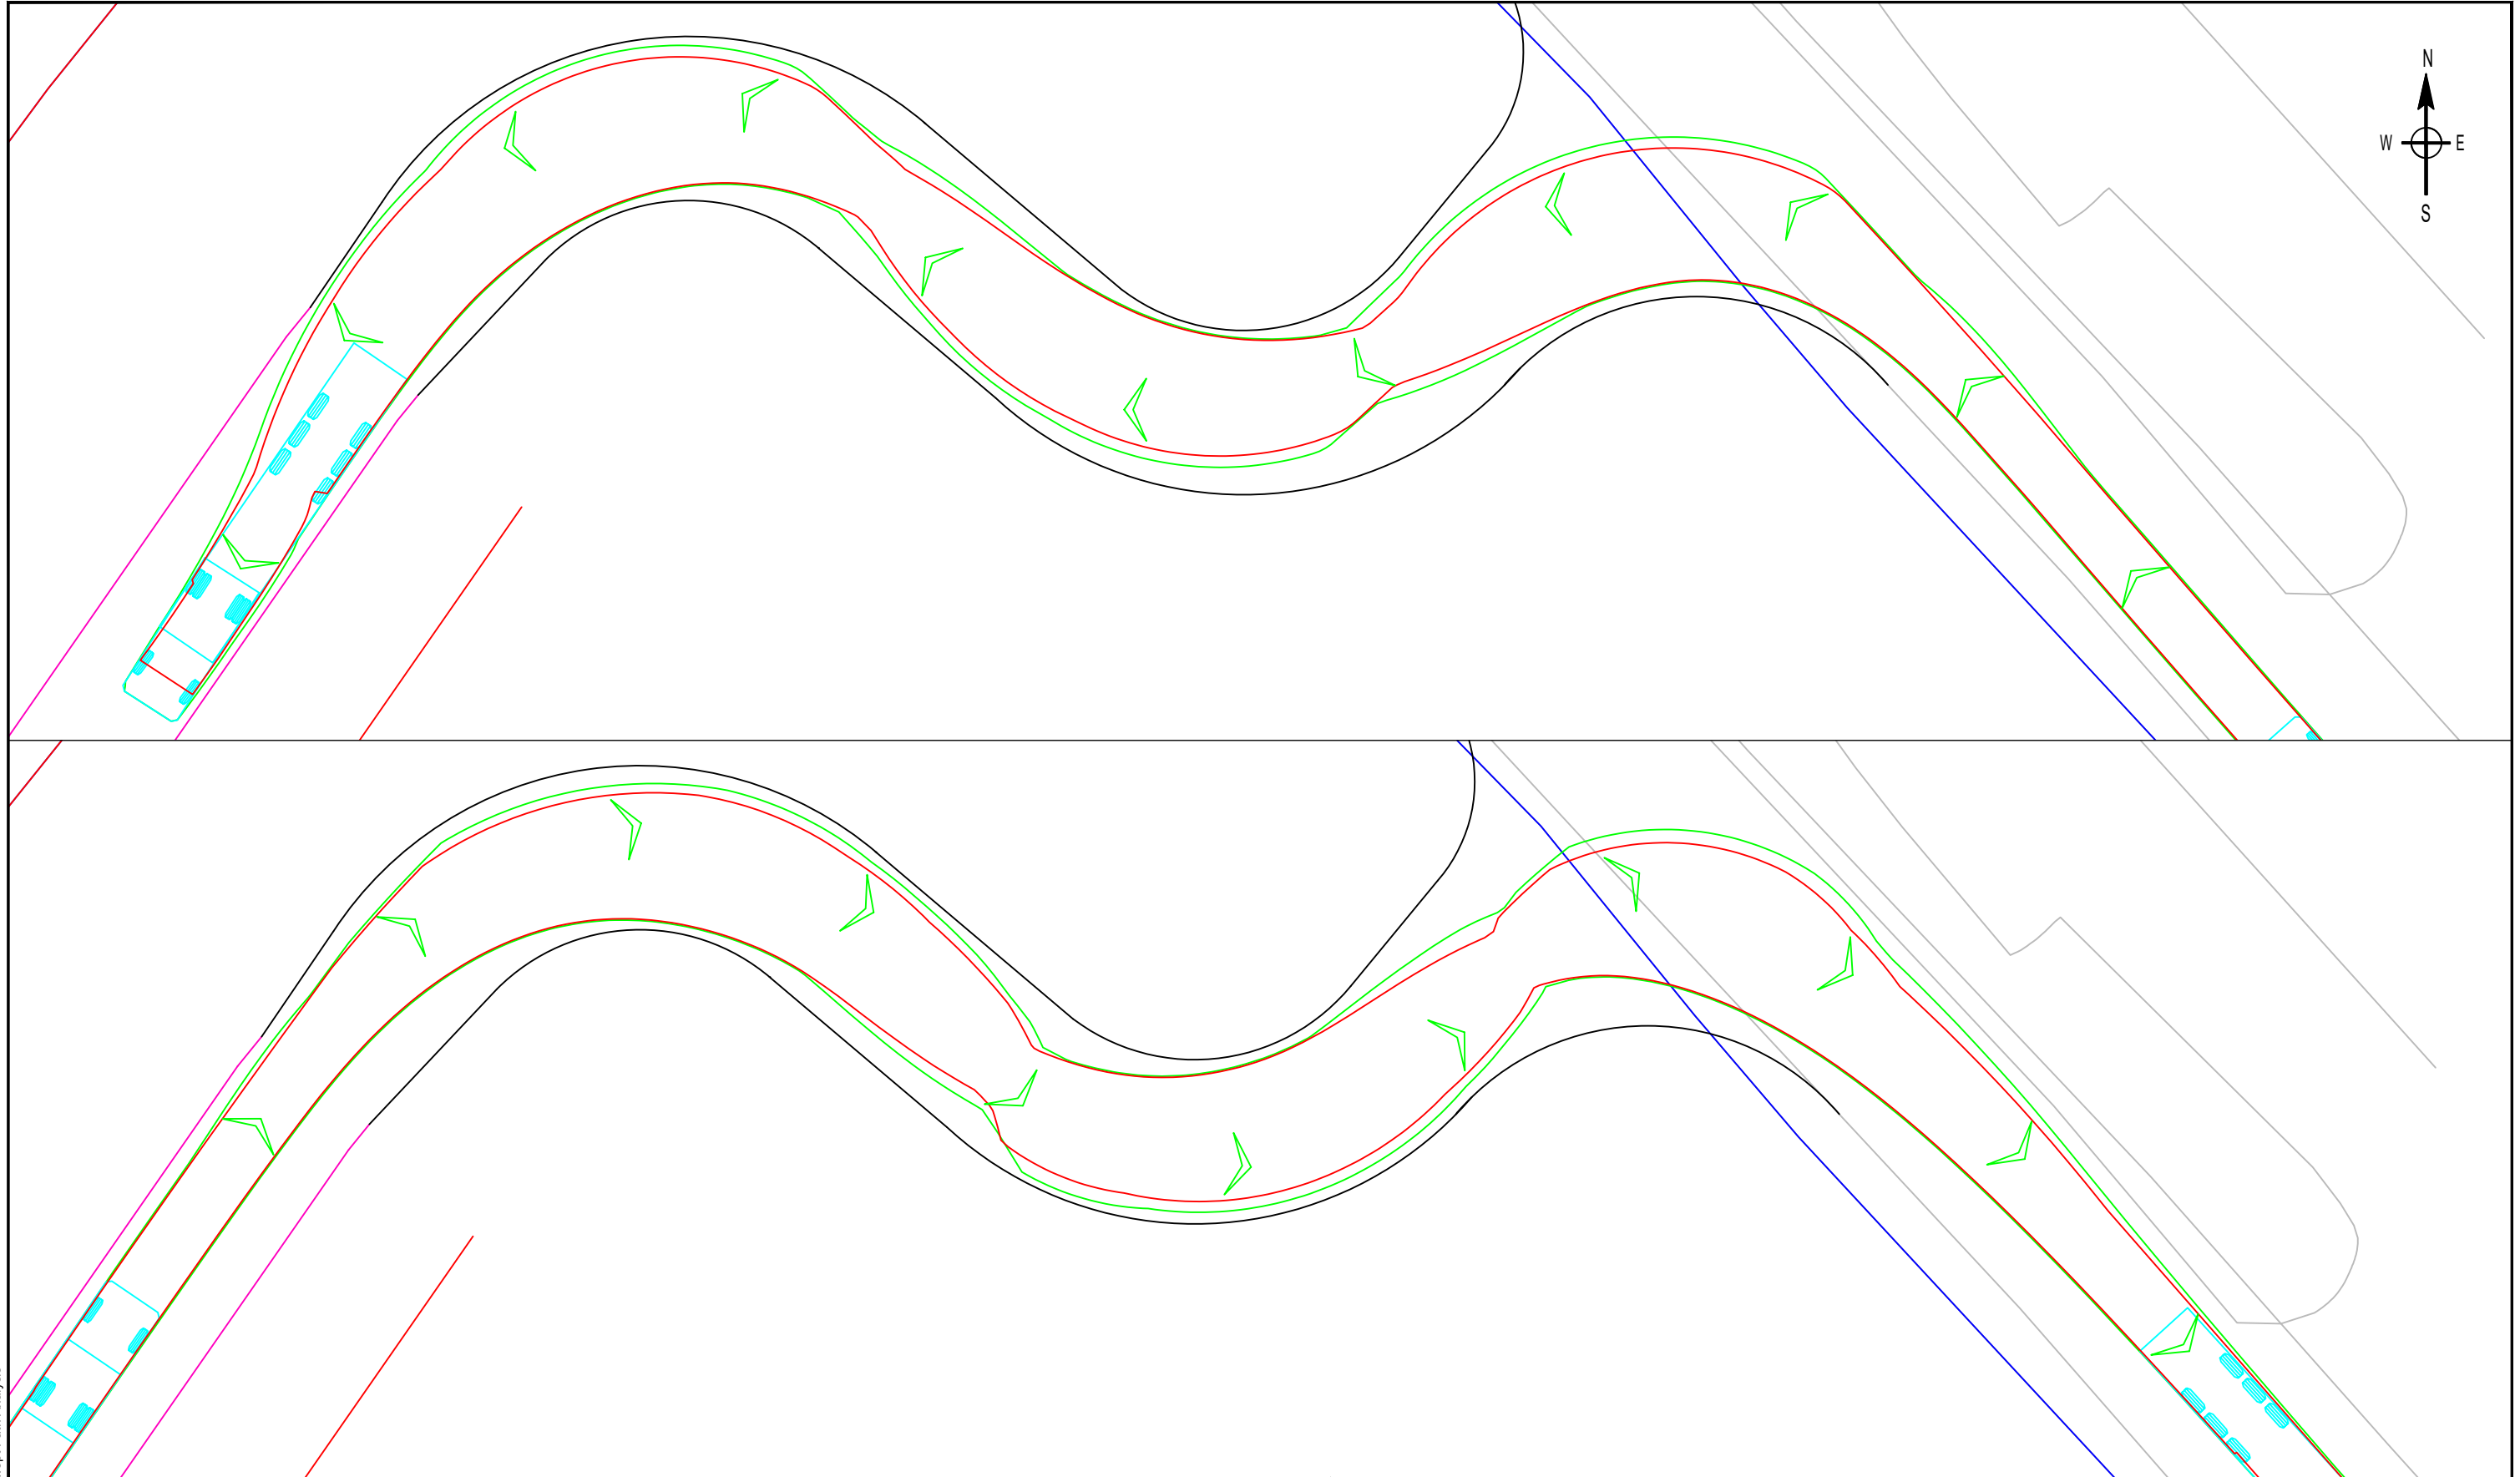

CAD FILE NAME : ST5050-2PD-003 Site Access Swept Path Analysis

Based upon the Ordnance Survey Map with the permission of the Controller of H.M. Stationary Office @ Crown Copyright Contract No. 100048330

REV	DR	CH	AP	DATE

PROJECT
Battery Storage, Levedale Road, Penkridge

CLIENT
Anglo Renewables Limited

DRAWING TITLE
Proposed Site Access
16.5m Articulated Vehicle Swept Path Analysis



DRAWN BY	CHECKED BY	APPROVED BY	DATE	SCALES @ A3 SIZE	ISSUE STATUS
BL	DB	DB	17.10.22	1:250	FEASIBILITY

DRAWING NUMBER	REV.
ST5050-2PD-003	-